
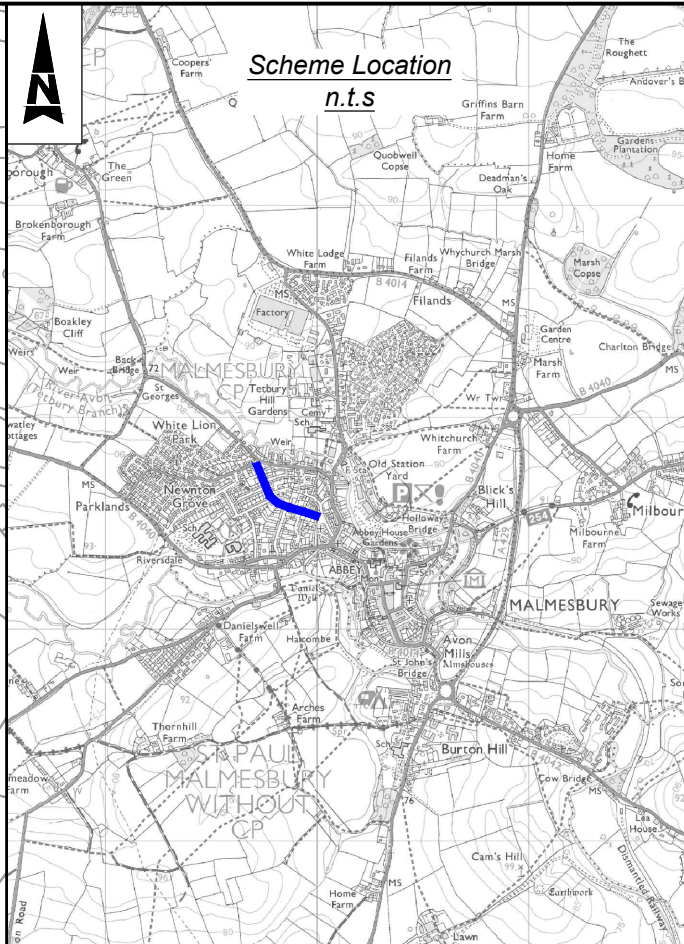


100
Millimetres
0 10
DO NOT SCALE

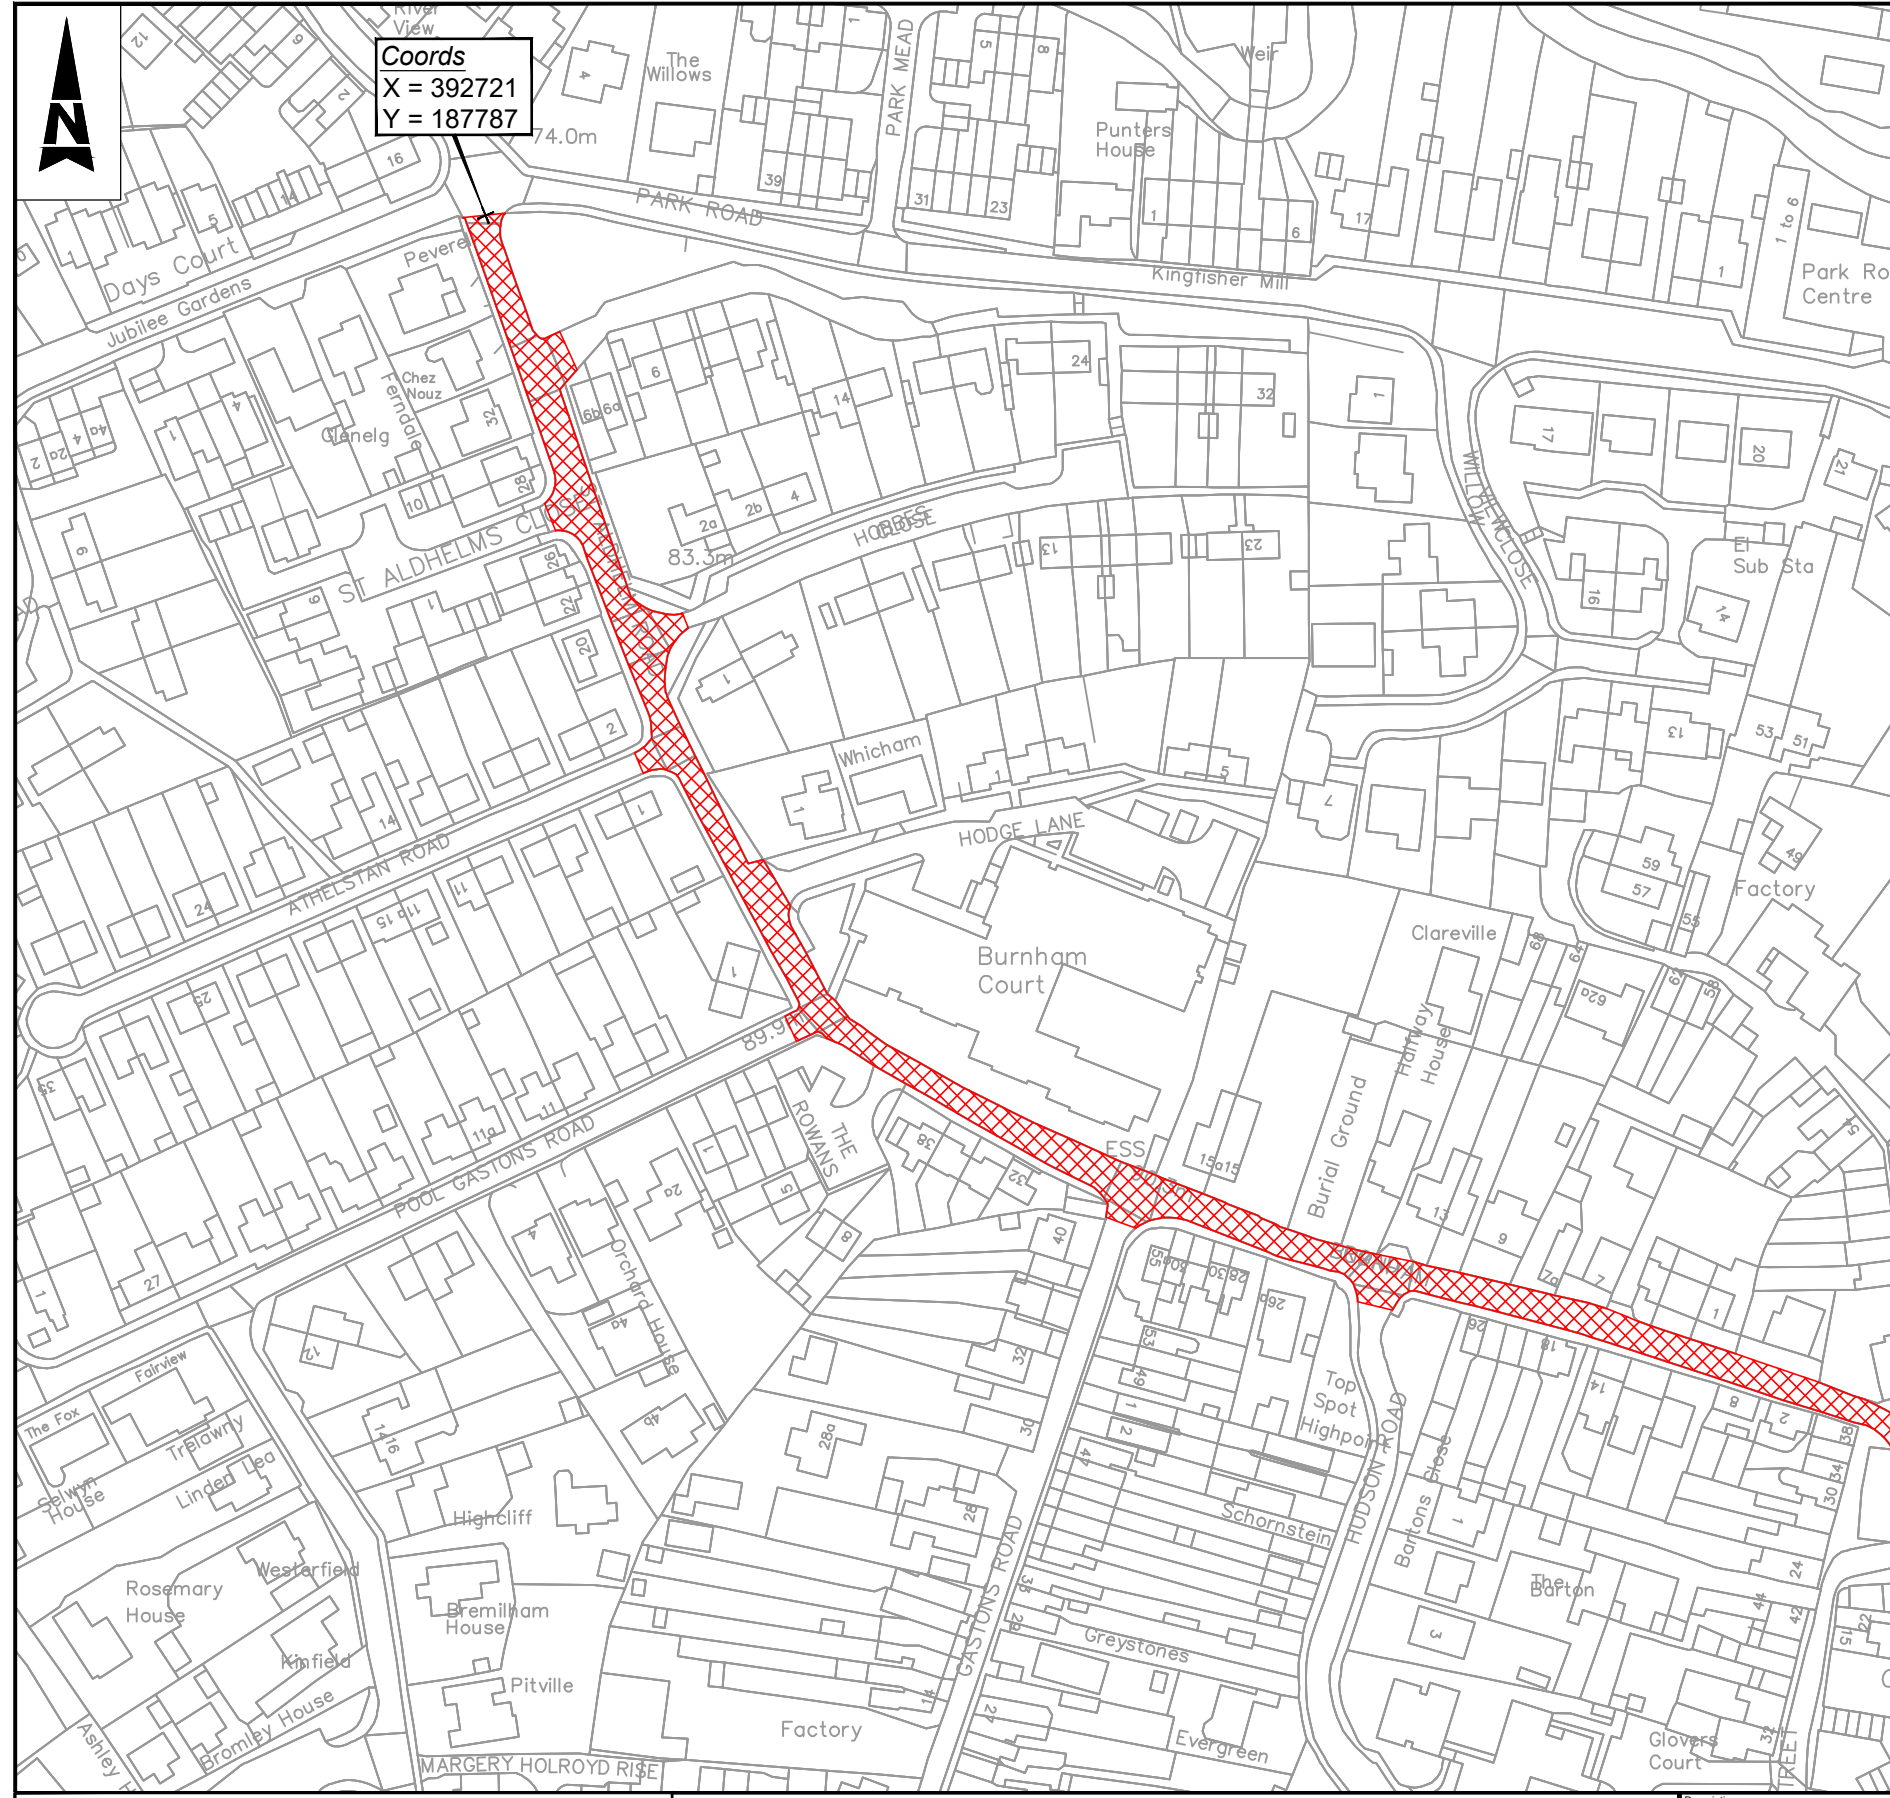

- Notes**
- Limits of work are approximate and are to be agreed on site with the Engineer or Site Representative.
 - Ch.0m is located at the junction with Old Alexander Road heading southeast.

Key

- Site Extents
- Scheme Location

Client Finance Code: 53 17 97
 Works Order No: TBC
 Postal Area: SN16

USRN: 28600116, 28600094
 Grid Ref: 392721, 187787 to 393019, 187530
 What3Words: ///radically.possibly.fragments
 to ///headboard.behaving.added
 Philips Street Atlas: Page 27 F4 to Page 28 A4
 Road Speed Limit: 30mph

SAFETY, HEALTH AND ENVIRONMENTAL INFORMATION	
In addition to the hazards/risks normally associated with the types of work detailed on this drawing, note the following significant residual risks (Reference shall also be made to the design hazard log).	
Construction (Enter "None" if applicable)	
Maintenance / Cleaning (Enter "None" if applicable)	
Use (Enter "None" if applicable)	
Decommissioning / Demolition (Enter "None" if applicable)	

THIS MAP IS REPRODUCED FROM ORDNANCE SURVEY MATERIAL WITH THE PERMISSION OF ORDNANCE SURVEY ON BEHALF OF THE CONTROLLER OF HIS MAJESTY'S STATIONERY OFFICE. © CROWN COPYRIGHT. UNAUTHORISED REPRODUCTION INFRINGES CROWN COPYRIGHT AND MAY LEAD TO PROSECUTION OR CIVIL PROCEEDINGS. 100049050, 2024

Description	Status	Revision	Drawn	Checked	Reviewed	Authorised	Issue Date
	A1	C01	GC	JH	JM	JM	21/08/24

Description	Status	Revision	Drawn	Checked	Reviewed	Authorised	Issue Date
	A1	C01	GC	JH	JM	JM	21/08/24

Drawing Suitability: **AUTHORISED & ACCEPTED** Status: **A1**

AtkinsRéalis
 County Gate, County Way, Trowbridge, Wiltshire BA14 7FJ
 Tel: +44 (0)1225 730360
 www.atkinsrealis.com

Copyright © AtkinsRealis Limited (2024)

Wiltshire Council

Project Title	Major Maintenance 2024/2025 Surface Only 2024/2025
Drawing Title	SO0719 ST ALDHELM ROAD/BURNHAM ROAD, MALMESBURY SITE EXTENTS & LOCATION PLAN
Drawing Number	WCTHCC - ATK - HGN - 2425SO0719 - DR - CH - 00001
Original Size	A3
Scale	NTS
Project Ref. No.	5221855
Sheet	1 of 1
Rev.	C01